

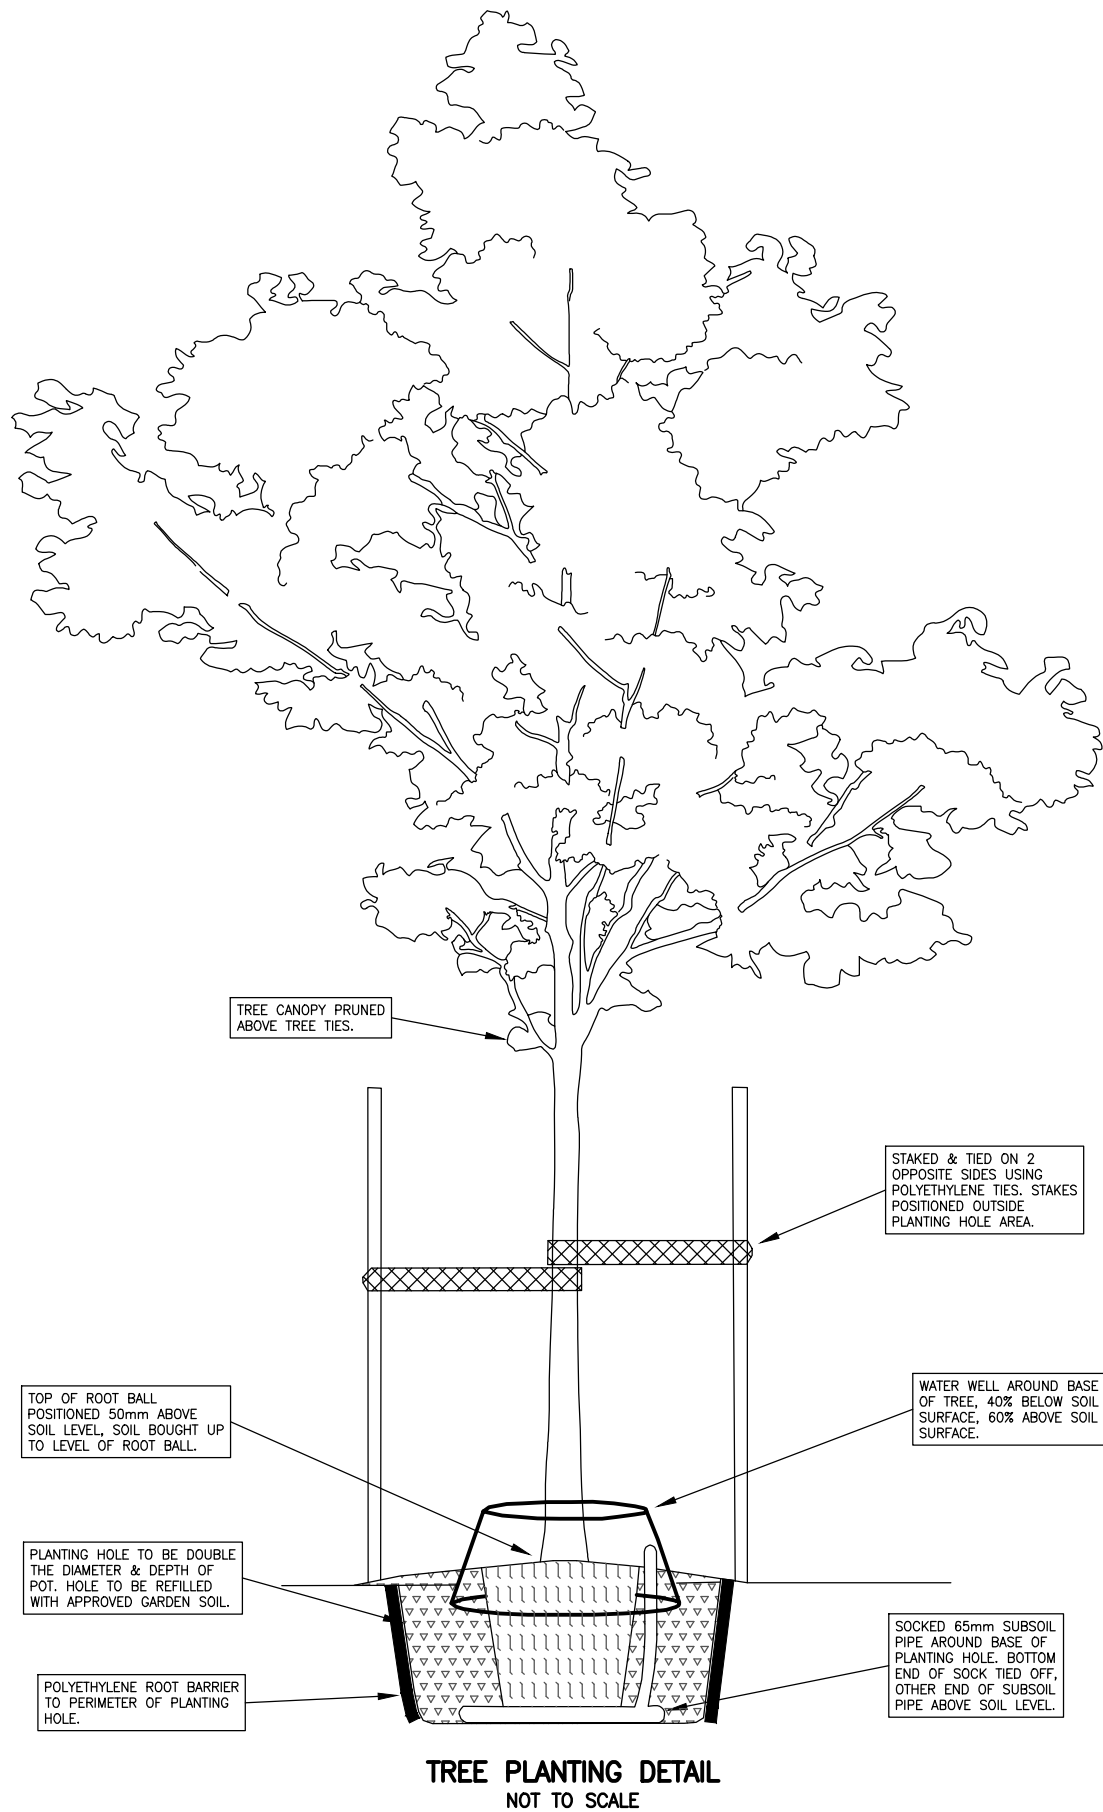


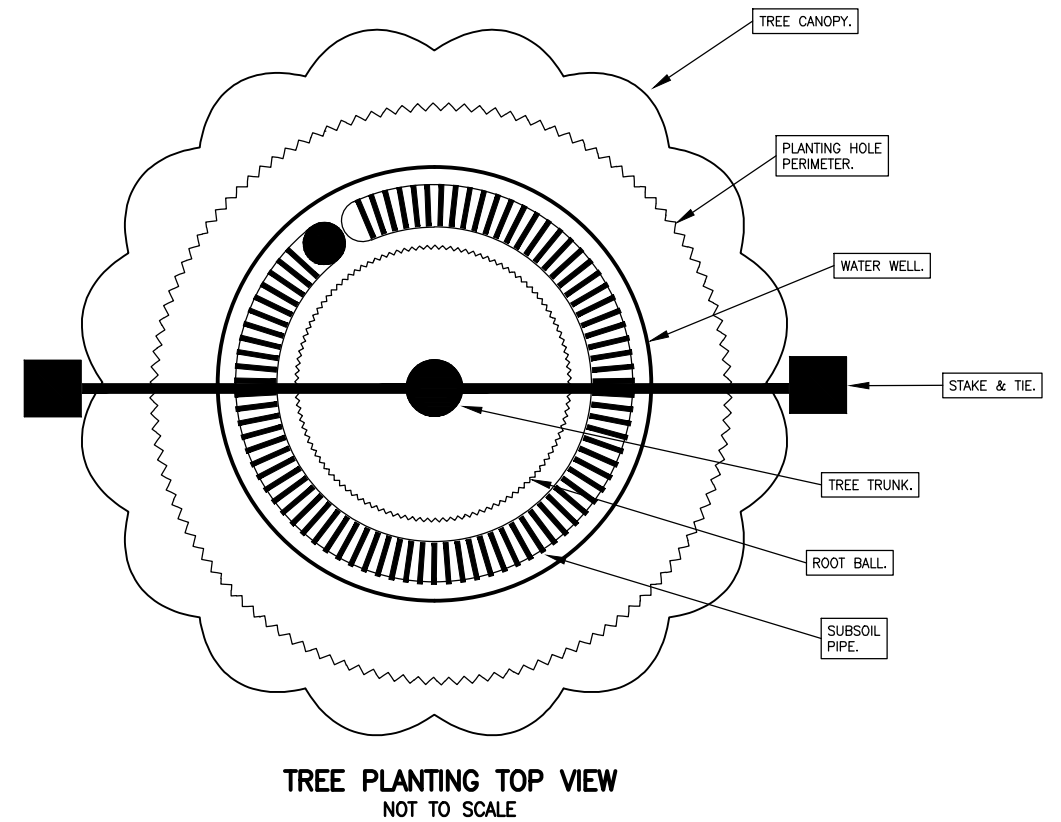

NOTES:

1. TREE POT SIZE TO BE 45 LITRES FOR RESIDENTIAL SUBDIVISIONS. POT SIZE FOR OTHER LOCATIONS TO BE APPROVED/SPECIFIED BY COUNCIL.
2. TREE HEIGHT TO BE 1.8m MINIMUM.
3. TREE SPECIES TO BE APPROVED BY COUNCIL.
4. TREES TO BE INSPECTED PRIOR TO PLANTING.
5. PLANTING LOCATIONS TO BE INSPECTED PRIOR TO PLANTING.
6. GARDEN SOIL TO BE APPROVED PRIOR TO USE IN PLANTINGS.
7. PLANTING HOLE WITH TREE & SUBSOIL PIPE PLACED TO BE INSPECTED PRIOR TO GARDEN SOIL BACKFILL TO HOLE.
8. ROOT BARRIER TO BE POLYETHYLENE, MINIMUM 2mm THICK.
9. SEE EN12046 FOR RESIDENTIAL TREE PLANTING LOCATION DETAILS.

 

CONSULTANT		REV	DESCRIPTION	INITIALS	DATE	SCALES IN METRES (A1)									SURVEYED _		CHECKED		BATHURST REGIONAL COUNCIL 			PROJECT BRC STANDARD REGULAR TREE PLANTING DETAILS		
		A	ISSUED FOR APPROVAL	MC	21-09-23	1:10	0 0.1 0.2 0.3 0.4 0.5	1:200	0 2 4 6 8 10	1:750	0 7.5 15 22.5 30 37.5	DRAWN	MC	TECHNICAL SERVICES MANAGER								DESCRIPTION DETAIL & TOP VIEW		
		----	----	----	----	1:20	0 0.2 0.4 0.6 0.8 1.0	1:250	0 2.5 5 7.5 10 12.5	1:1000	0 10 20 30 40 50	DESIGN	MC	DIRECTOR ENGINEERING SERVICES								DWG No. EN12014		
		----	----	----	----	1:50	0 0.5 1.0 1.5 2.0 2.5	1:400	0 4 8 12 16 20	1:2000	0 20 40 60 80 100	DATE	21-09-23									SHEET No. 01		
CHECKED		APPROVED						1:100	0 1 2 3 4 5	1:500	0 5 10 15 20 25	1:5000	0 50 100 150 200 250	DATUM	AHD	REV. A								