



NOTES:

1. ALL DIMENSIONS IN MILLIMETRES.
2. ALL CONCRETE TO BE MINIMUM 25MPa.

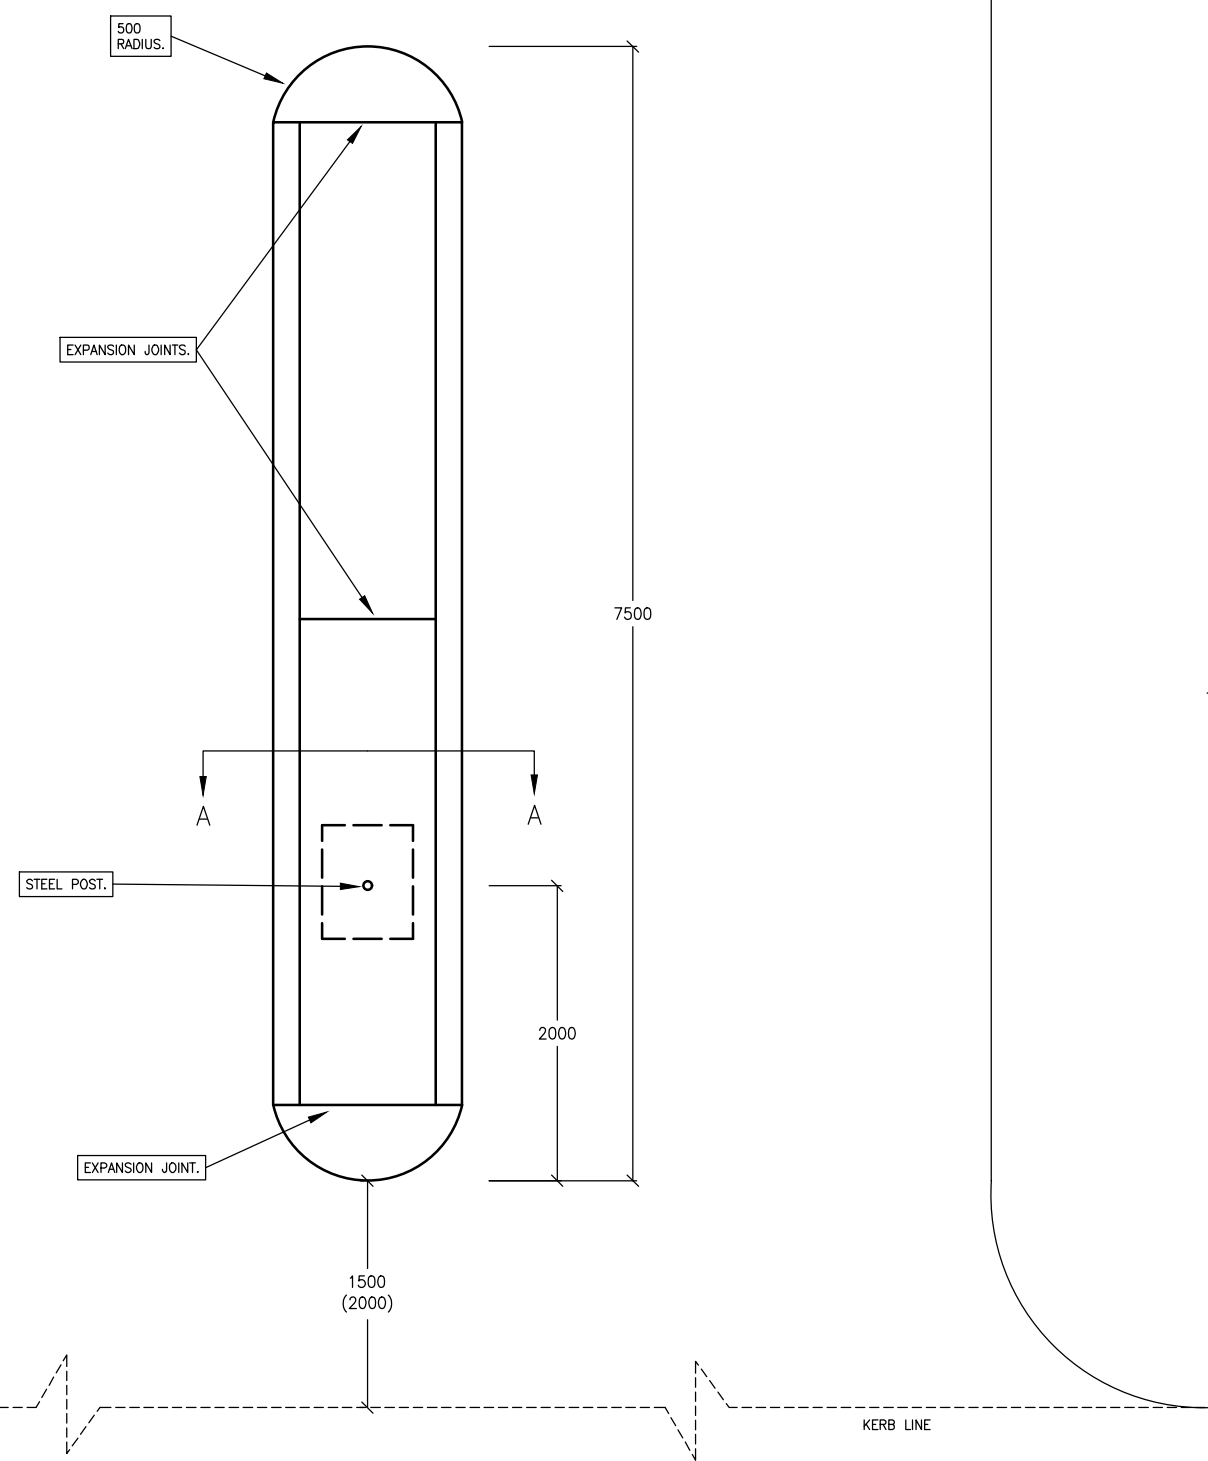

PLAN
SCALE 1:25

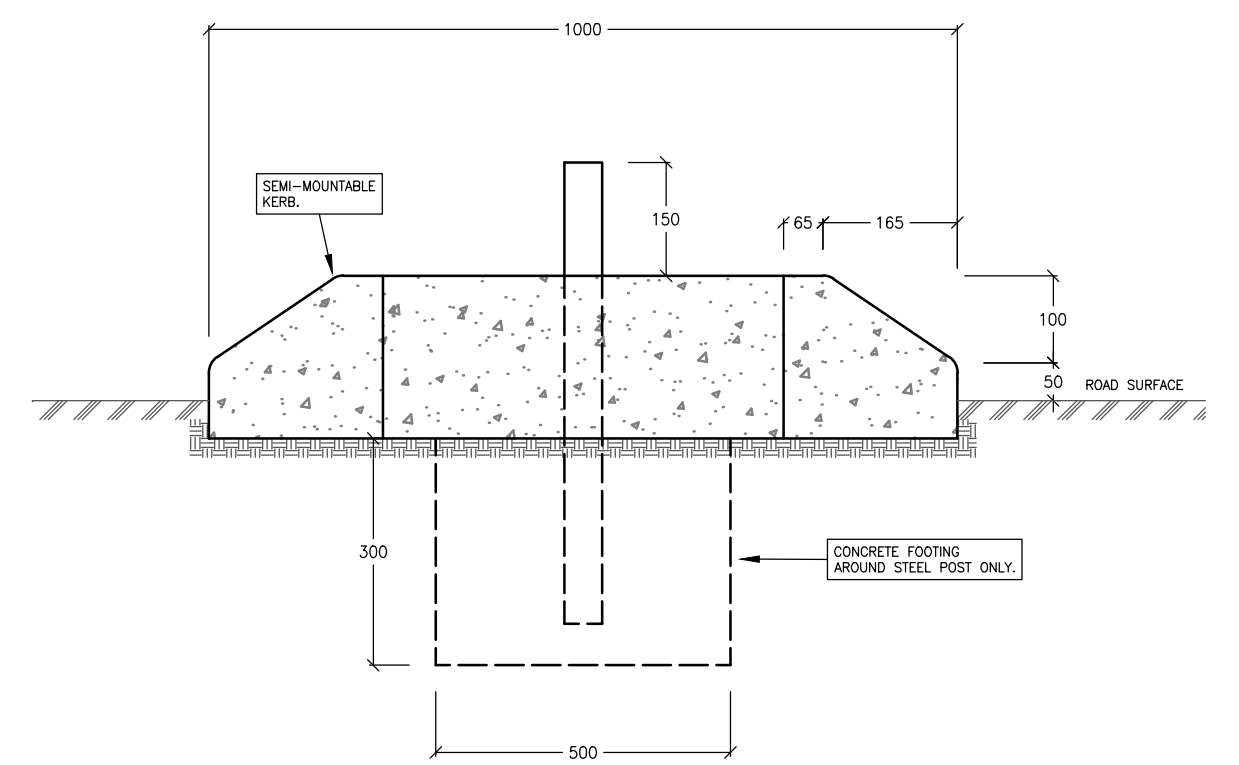

SECTION A-A
SCALE 1:5

CONSULTANT	APPROVED
CHECKED	

REV	DESCRIPTION	INITIALS	DATE
A	ISSUED FOR APPROVAL	BH	23-06-98
B	DRAFTING UPDATES	MC	21-09-23
---	---	---	---

SCALES (A1)	
1:10	0 0.1 0.2 0.3 0.4 0.5 Metres
1:20	0 0.2 0.4 0.6 0.8 1.0
1:50	0 0.5 1.0 1.5 2.0 2.5
1:100	0 1 2 3 4 5
1:200	0 2 4 6 8 10 Metres
1:500	0 5 10 15 20 25
1:750	0 7.5 15 22.5 30 37.5
1:1000	0 10 20 30 40 50

SURVEYED	-
DRAWN	MC
DESIGN	-
DATE	21-09-23
DATUM	AHD



BATHURST
 REGIONAL COUNCIL

PROJECT BRC STANDARD STREET INTERSECTION MEDIAN ISLAND		
DESCRIPTION PLAN & SECTION DETAILS		
DWG No. EN7878B	SHEET No. 01	REV. B